



	Indicates Table Lamp
	Indicates floor lamp
	Indicates recessed downlight
	Indicates surface mounted spot light
	Indicates surface mounted bulkhead light
	Indicates single wall light
	Indicates 600mm square recessed ceiling light - Retained
	Indicates new lighting point required
	Indicates capped off light fitting
	Indicates hidden LED - Dotless Warm White
	Indicates New Bedside USB & USB-C Ports only - no 3 pin sockets
	Indicates Bedside DSSO - with USB-C & USB
	Indicates DSSO above desk height
	Indicates TV Single Power Socket & Co-Ax
	Indicates low level DSSO
	Indicates SSO low level
	Indicates single shaver socket
	Indicates single fused spur socket
	Indicates new double cat5 outlet
	Indicates single light switch
	Indicates double light switch
	Indicates triple light switch
	Indicates Four point light switch
	Indicates pull chord linked to system
	Indicates blanking plate
	Indicates towel rail radiator switch
	Indicates ventilation point
	Indicates smoke detector point
	Indicates Demolitions
	Emergency Route recessed LED Downlight
	Emergency Running Person
	Emergency External Bulkhead
	Presence detector 360 degree Recessed
	Fire alarm call point
	9-litre water fire extinguisher
	Dry powder fire extinguisher
	Carbon Dioxide fire extinguisher
	Foam fire extinguisher
	Fire Blanket
	Electric Heater

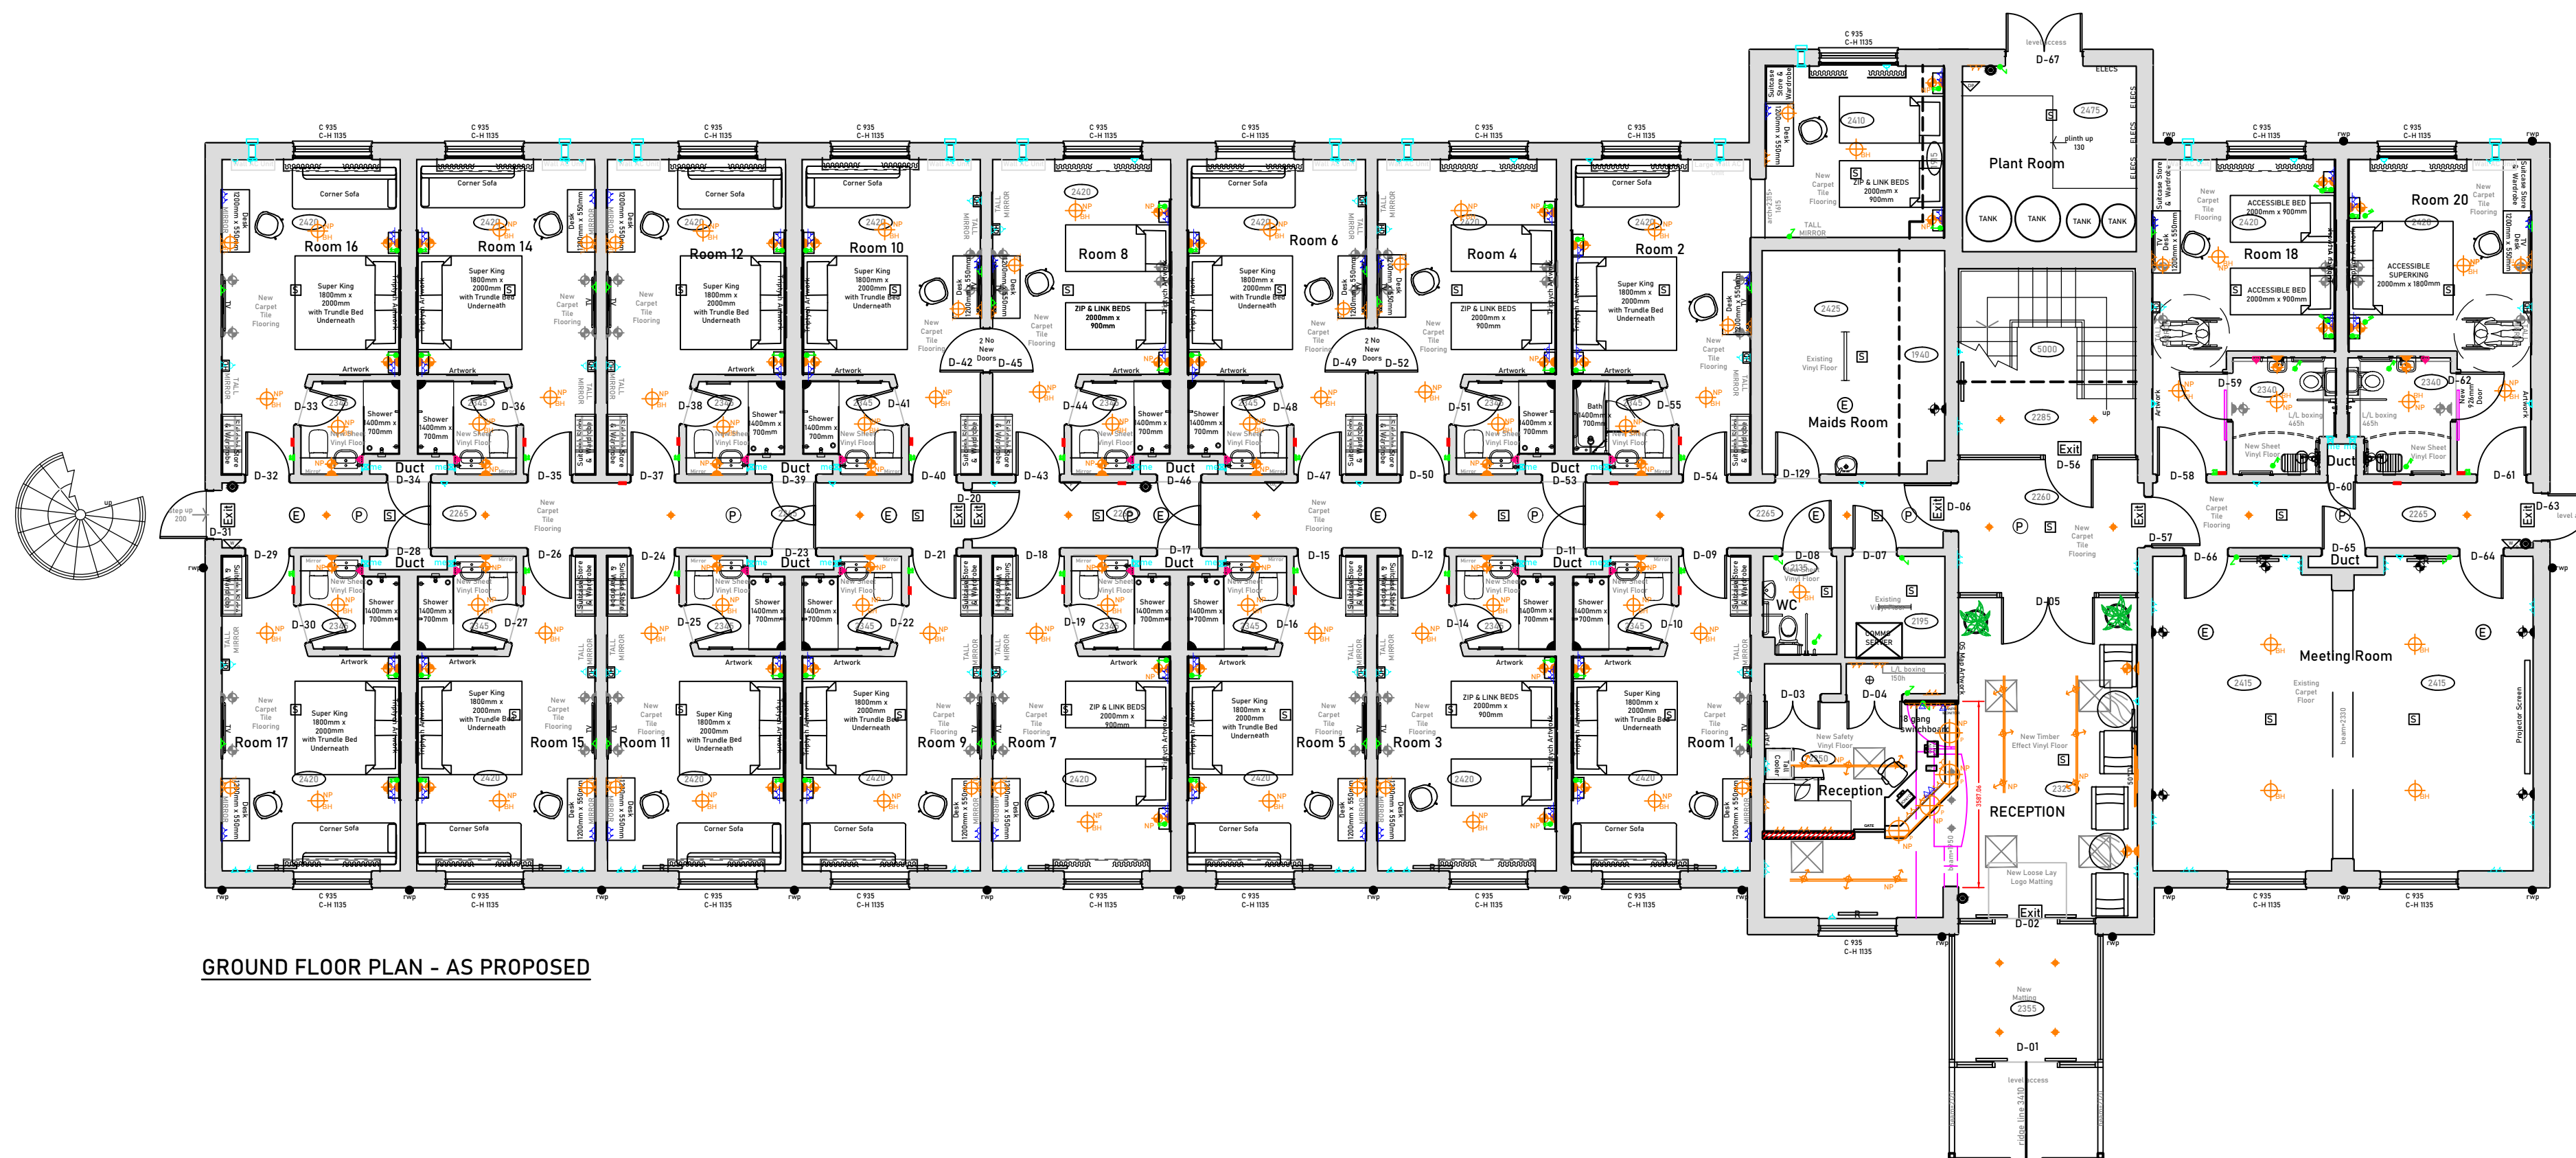

GROUND FLOOR PLAN - AS PROPOSED

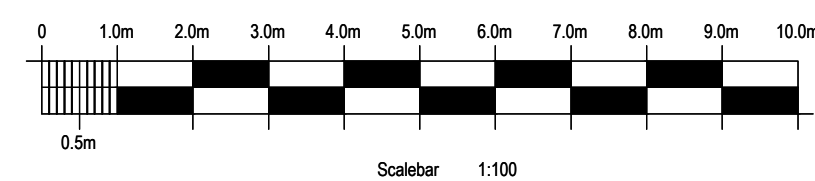

Revision: REVIS A: Rationale of twin room layers altered so desk away from end of bed. More twin rooms shown to ground floor. Sockets shown to bedside tables with USB ports type C and standard. 1 No accessible bed to be set up as a Super King. 3107.24 ADM
REVIS B: All electric radiators to be put on 3 pin plug and spur sockets changed to 13amp. SSO Door numbers shown for door schedule. 09.08.24 ADM
REVIS C: Ground floor rooms have electric heater replaced with AC units and secondary glazing shown to windows facing lorry park. 02.12.24 ADM

Scale:

1:10000A1

Date:

Drawn by:

Scale:

1:10000A1

Date:

Drawn by:


Job title:

Days Inn

Drawing t

Drawing N

The Studio, Sovereign House,
Wakefield WF2 8EF
01924 372654 studio@sodagroup.co.uk

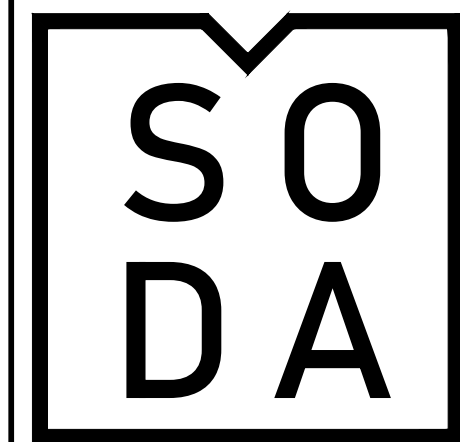

Copyright.

This drawing and design and all the information contained therein is the sole copyright of SODA Ltd, and reproduction in any form is forbidden unless permission is obtained in writing.

No dimensions to be scaled from this drawing. All Contractors must visit site and be responsible for taking and checking all dimensions relative to this work. The Designer must be advised of any discrepancies in writing.

